



EarthFax Engineering, Inc.
Engineers/Scientists


0' 60'
SCALE: 1"=60'

BASE MAP: SURVEY PERFORMED BY H&H ENGINEERING AND SURVEYING, SEPTEMBER 8, 2008. COORDINATES SHOWN ARE STATE PLANNED NAD 27.





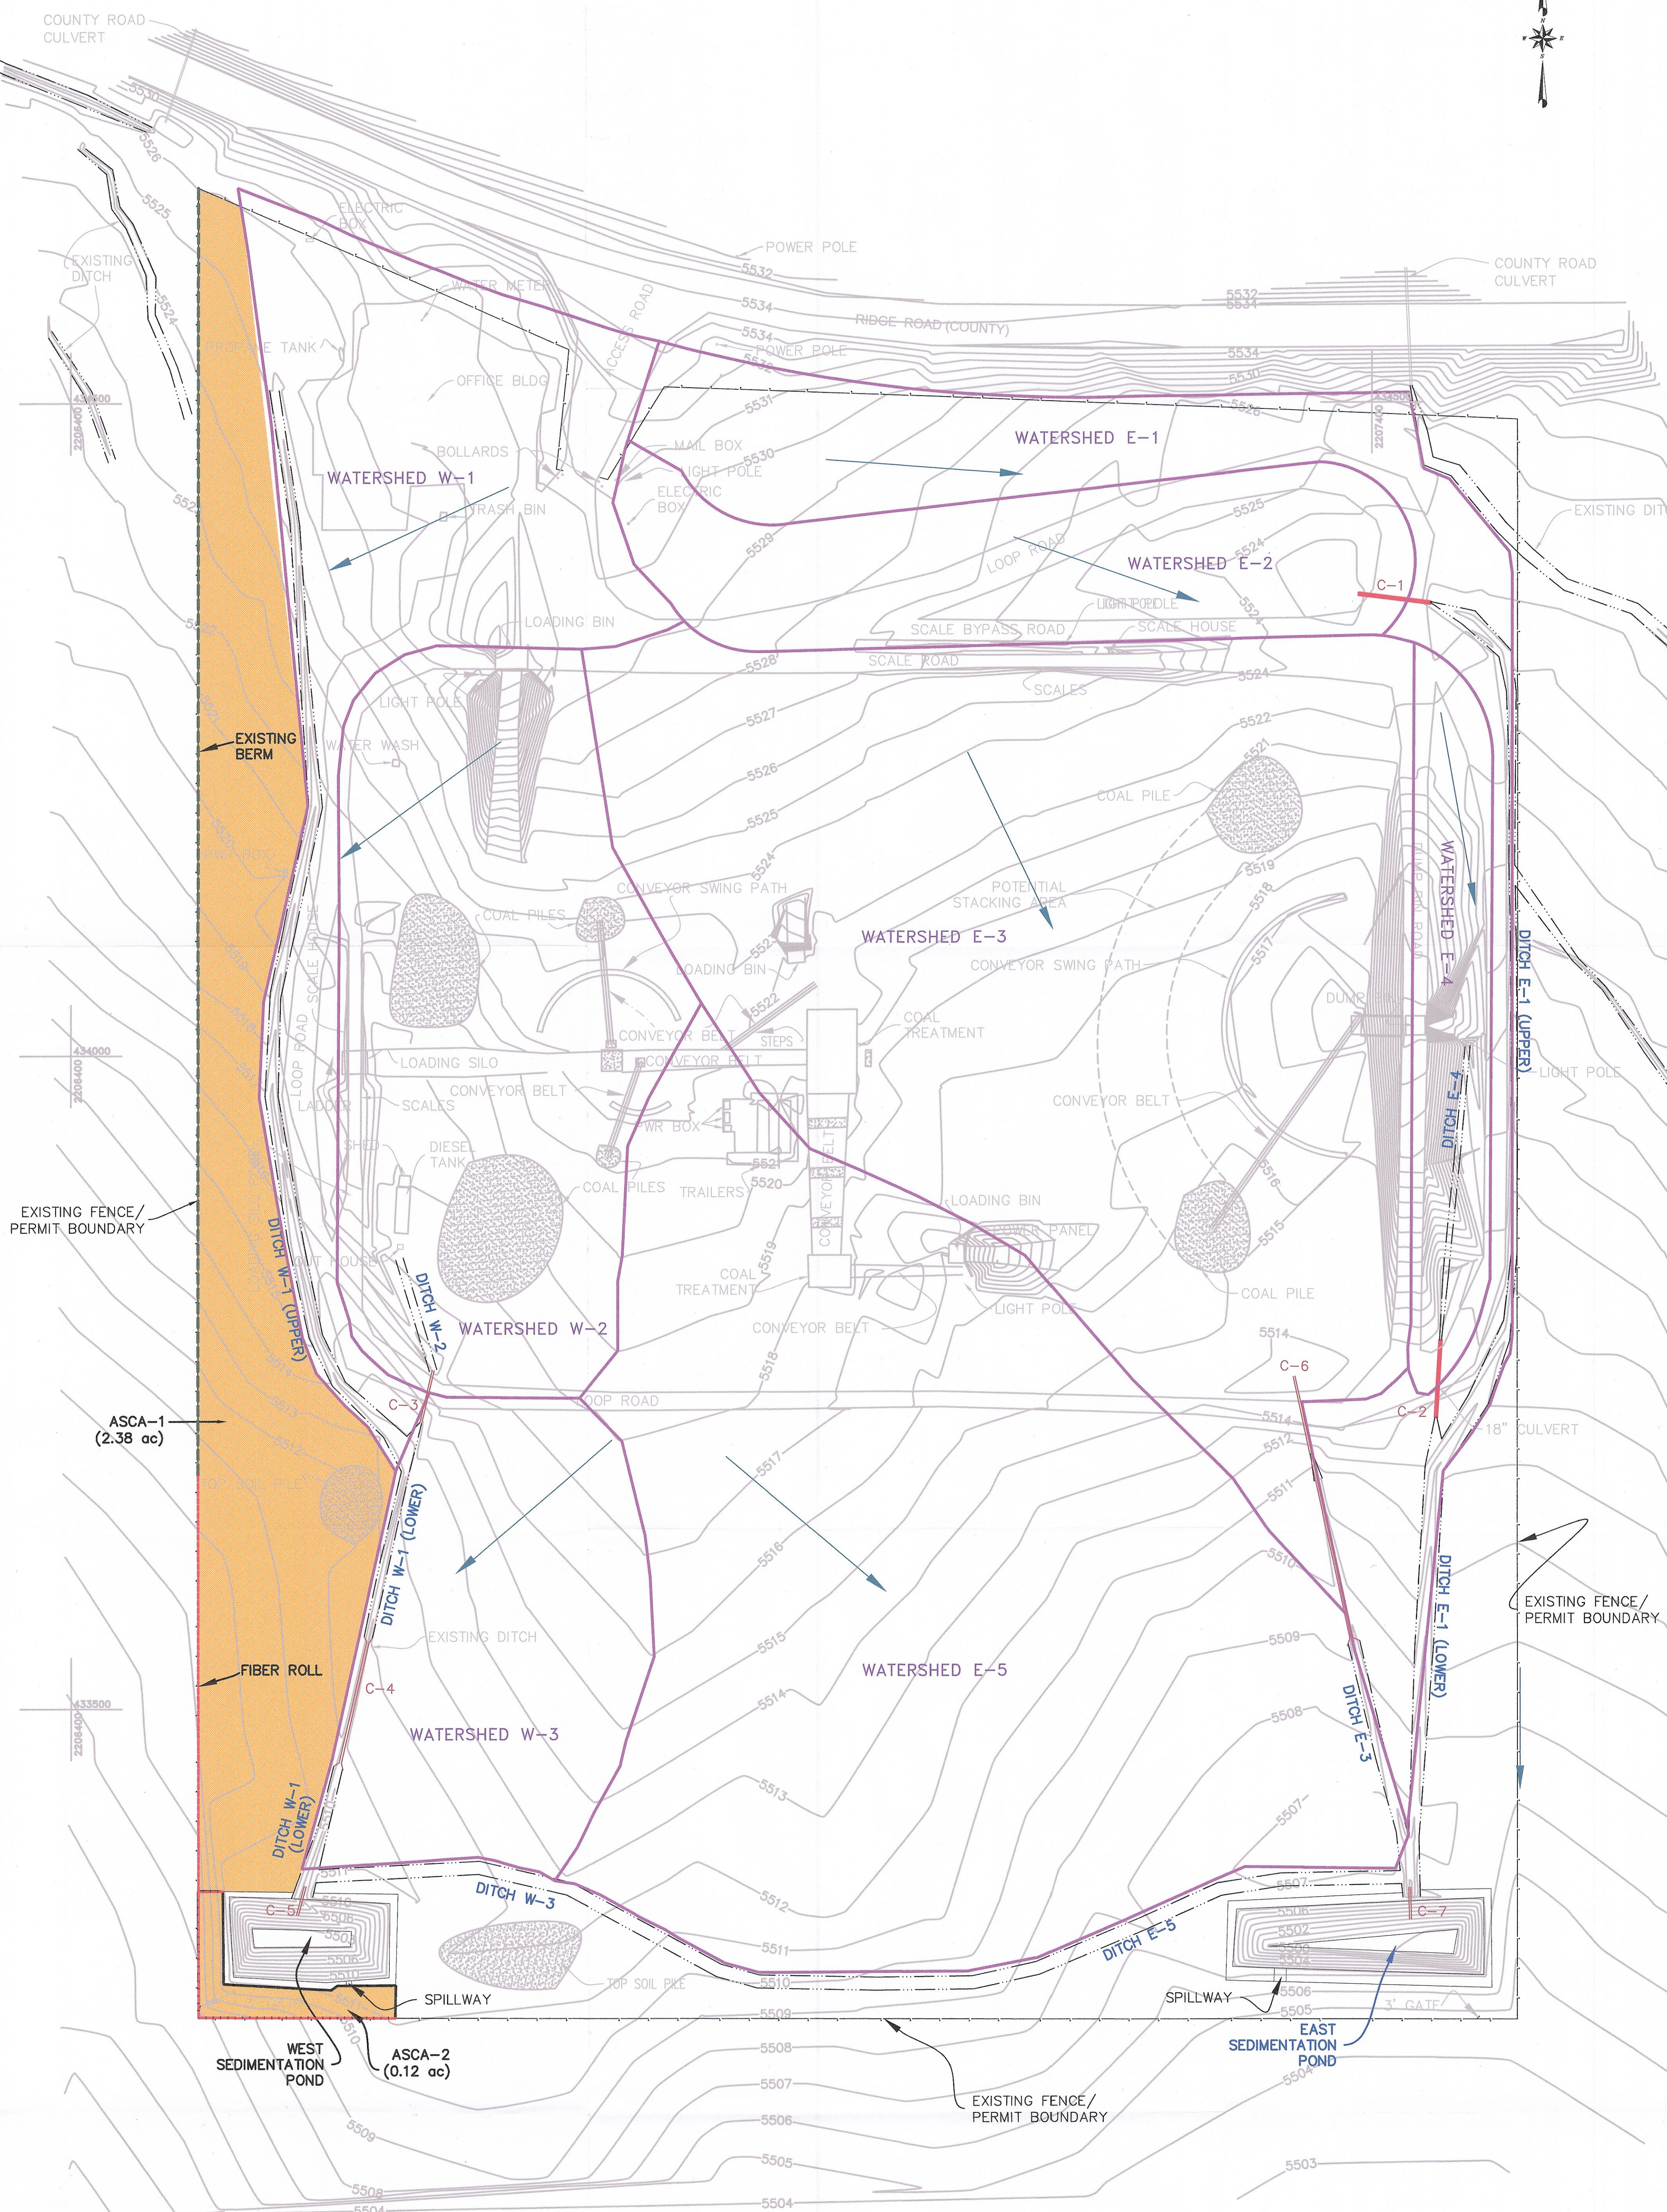

REVISONS				DATE: 01/2008
DATE	BY	DATE	BY	
01/21/2013	RBW			CHECKED BY: RBW
APPROVED BY: RBW				DATE: 01/2008
DRAWN BY: KHB				
DWG DATA: UC1091\02--PERMIT APPLICATION				
DRAWINGS\PLATE--2DWG				

COVOL ENGINEERED FUELS
1865 WEST RIDGE ROAD
WELLINGTON, UTAH 841654

SITE WATERSHED AND DRAINAGE MAP WELLINGTON DRY COAL CLEANING FACILITY




LEGEND

- | | |
|---|---------------------------------|
|  | DITCH |
|  | CULVERT |
|  | GENERAL DRAINAGE DIRECTION |
|  | ALTERNATE SEDIMENT CONTROL AREA |
|  | EXISTING BERM |
|  | FIBER ROLL |

NOTES:

1. THE SIZE AND LOCATION OF COAL STOCKPILES SHOWN ON THIS MAP ARE CORRECT AS OF THE SEPTEMBER 2008 SURVEY. HOWEVER, THESE STOCKPILES ARE DYNAMIC AND MAY CHANGE IN SIZE WITH TIME. NONETHELESS, PILE LOCATIONS WILL REMAIN GENERALLY AS INDICATED.
2. THE ENTIRE FENCED/PERMIT AREA WAS DEVELOPED PRIOR TO INITIAL PERMIT APPLICATION SUBMITTAL ON JANUARY 15, 2008

TYPICAL EXISTING BERM SECTION
NO SCALE

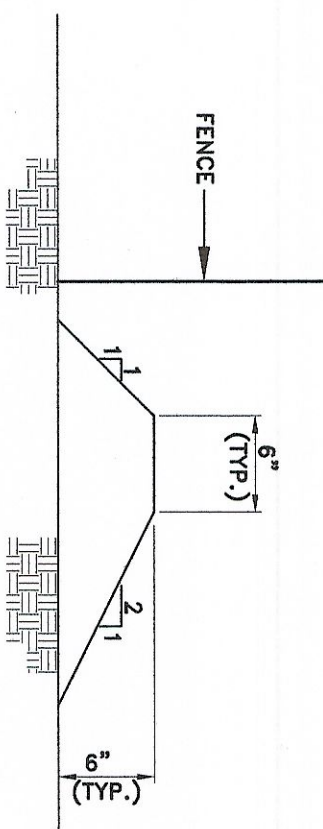

TYPICAL FIBER ROLL SECTION
NO SCALE

